


FIRST FLOOR PLAN

SCALE 1/4" = 1'-0"

SQUARE FOOTAGE	
FIRST FLOOR	1,291 SQ.FT.
SECOND FLOOR	742 SQ.FT.
TOTAL	2,033 SQ.FT.
GARAGE	472 SQ.FT.
PORCHES	262 SQ.FT.

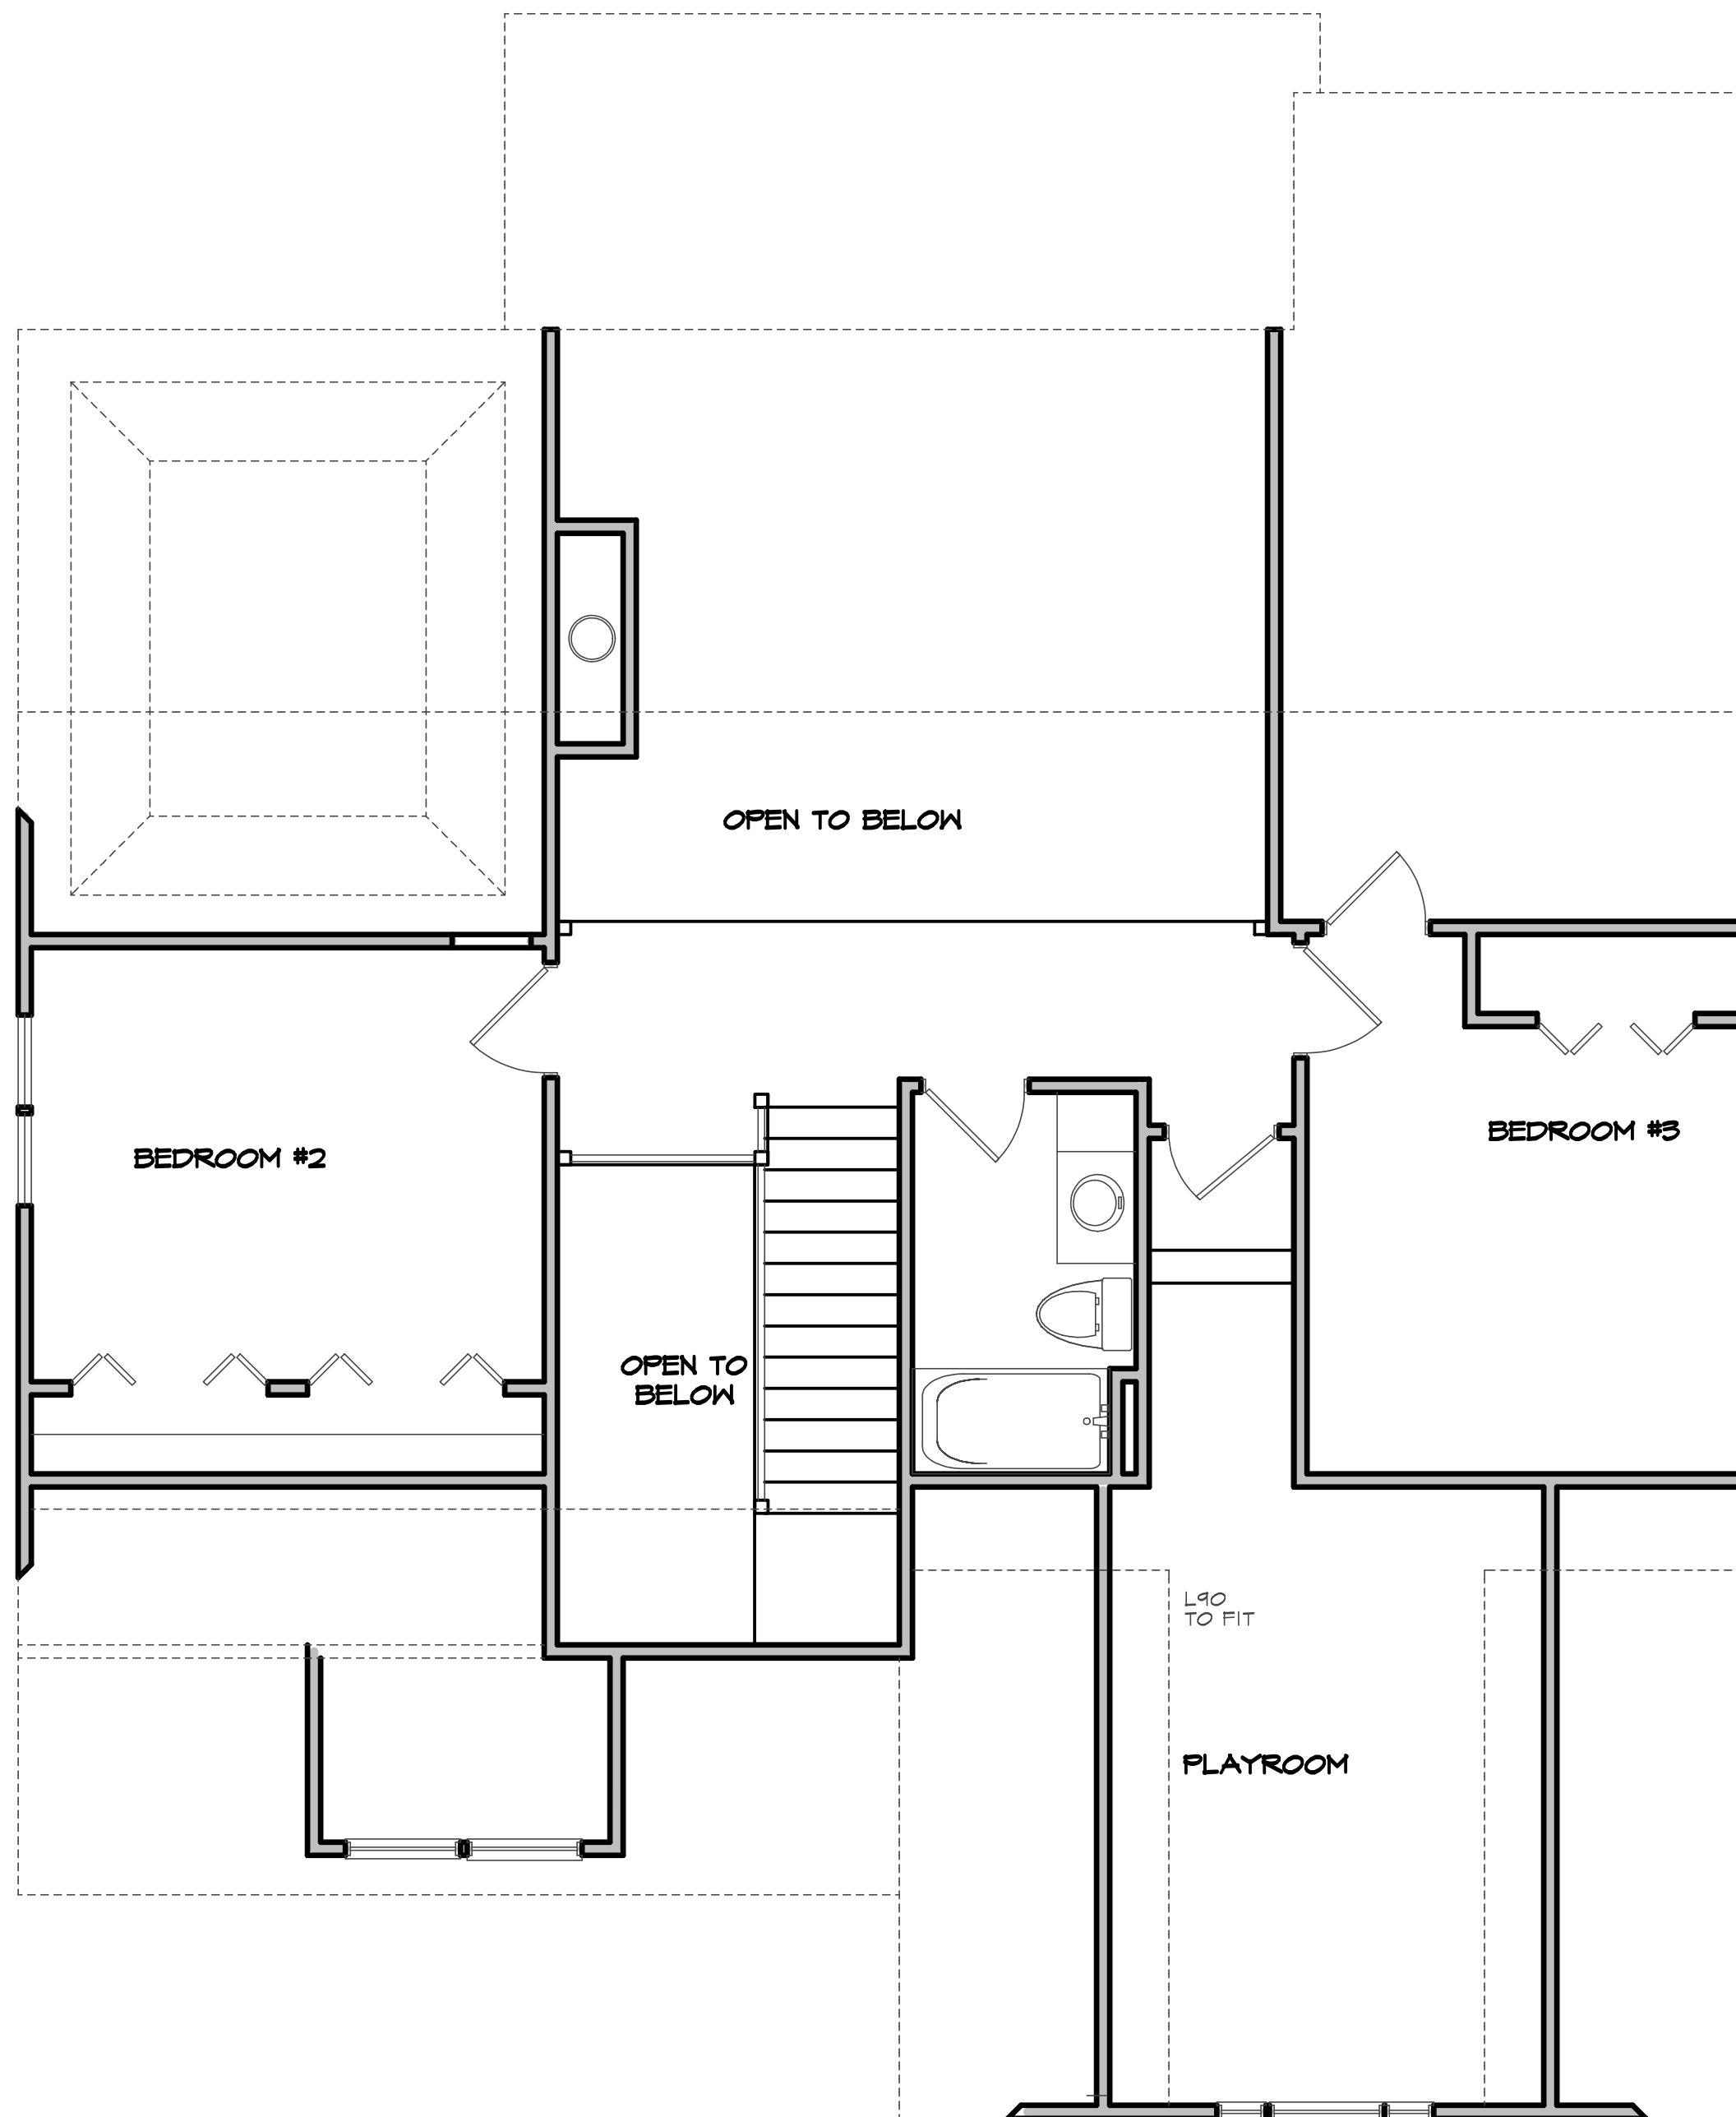

SECOND FLOOR PLAN



FRONT ELEVATION